



\\MABOS\projects\10111.00\cad\A-prj\dwg\SCR\_2008\_Stations\Taunton - Taunton Depot\10111\_Taunton Depot.dwg Printing Date: 9/11/2009

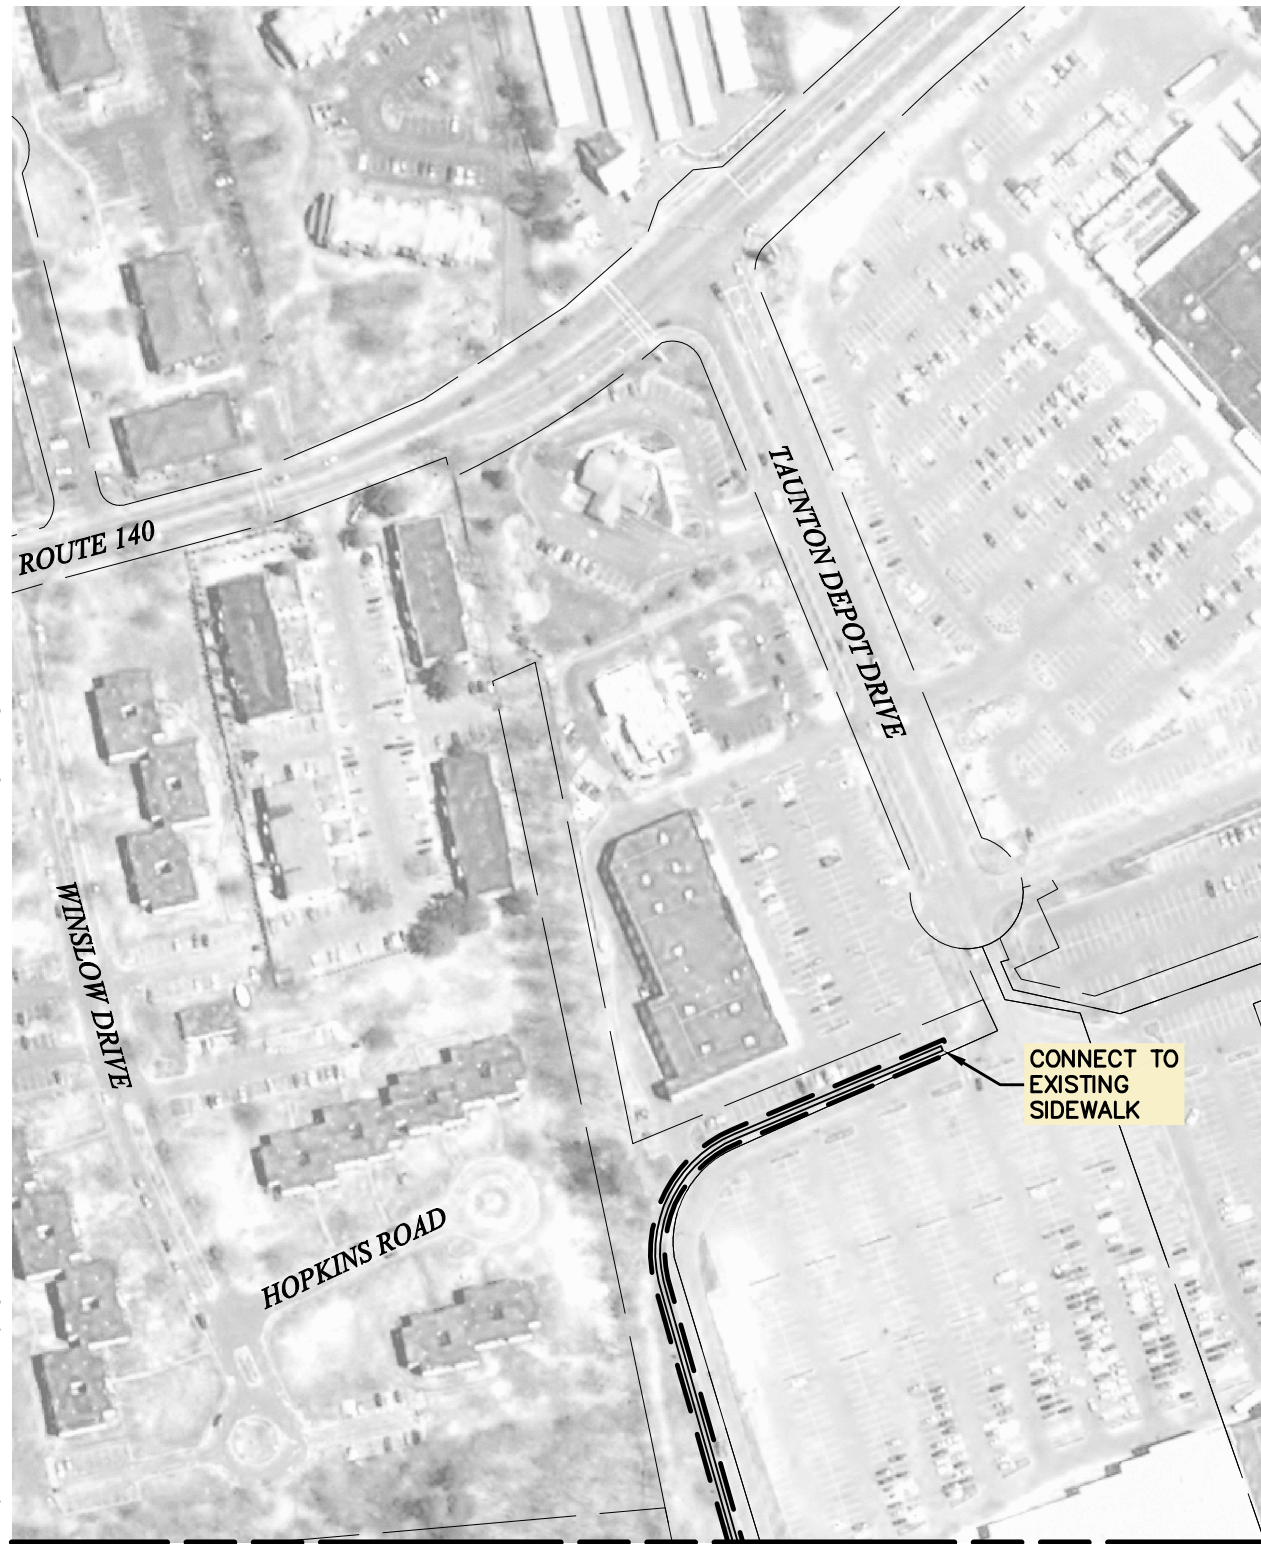


MATCH LINE SEE RIGHT

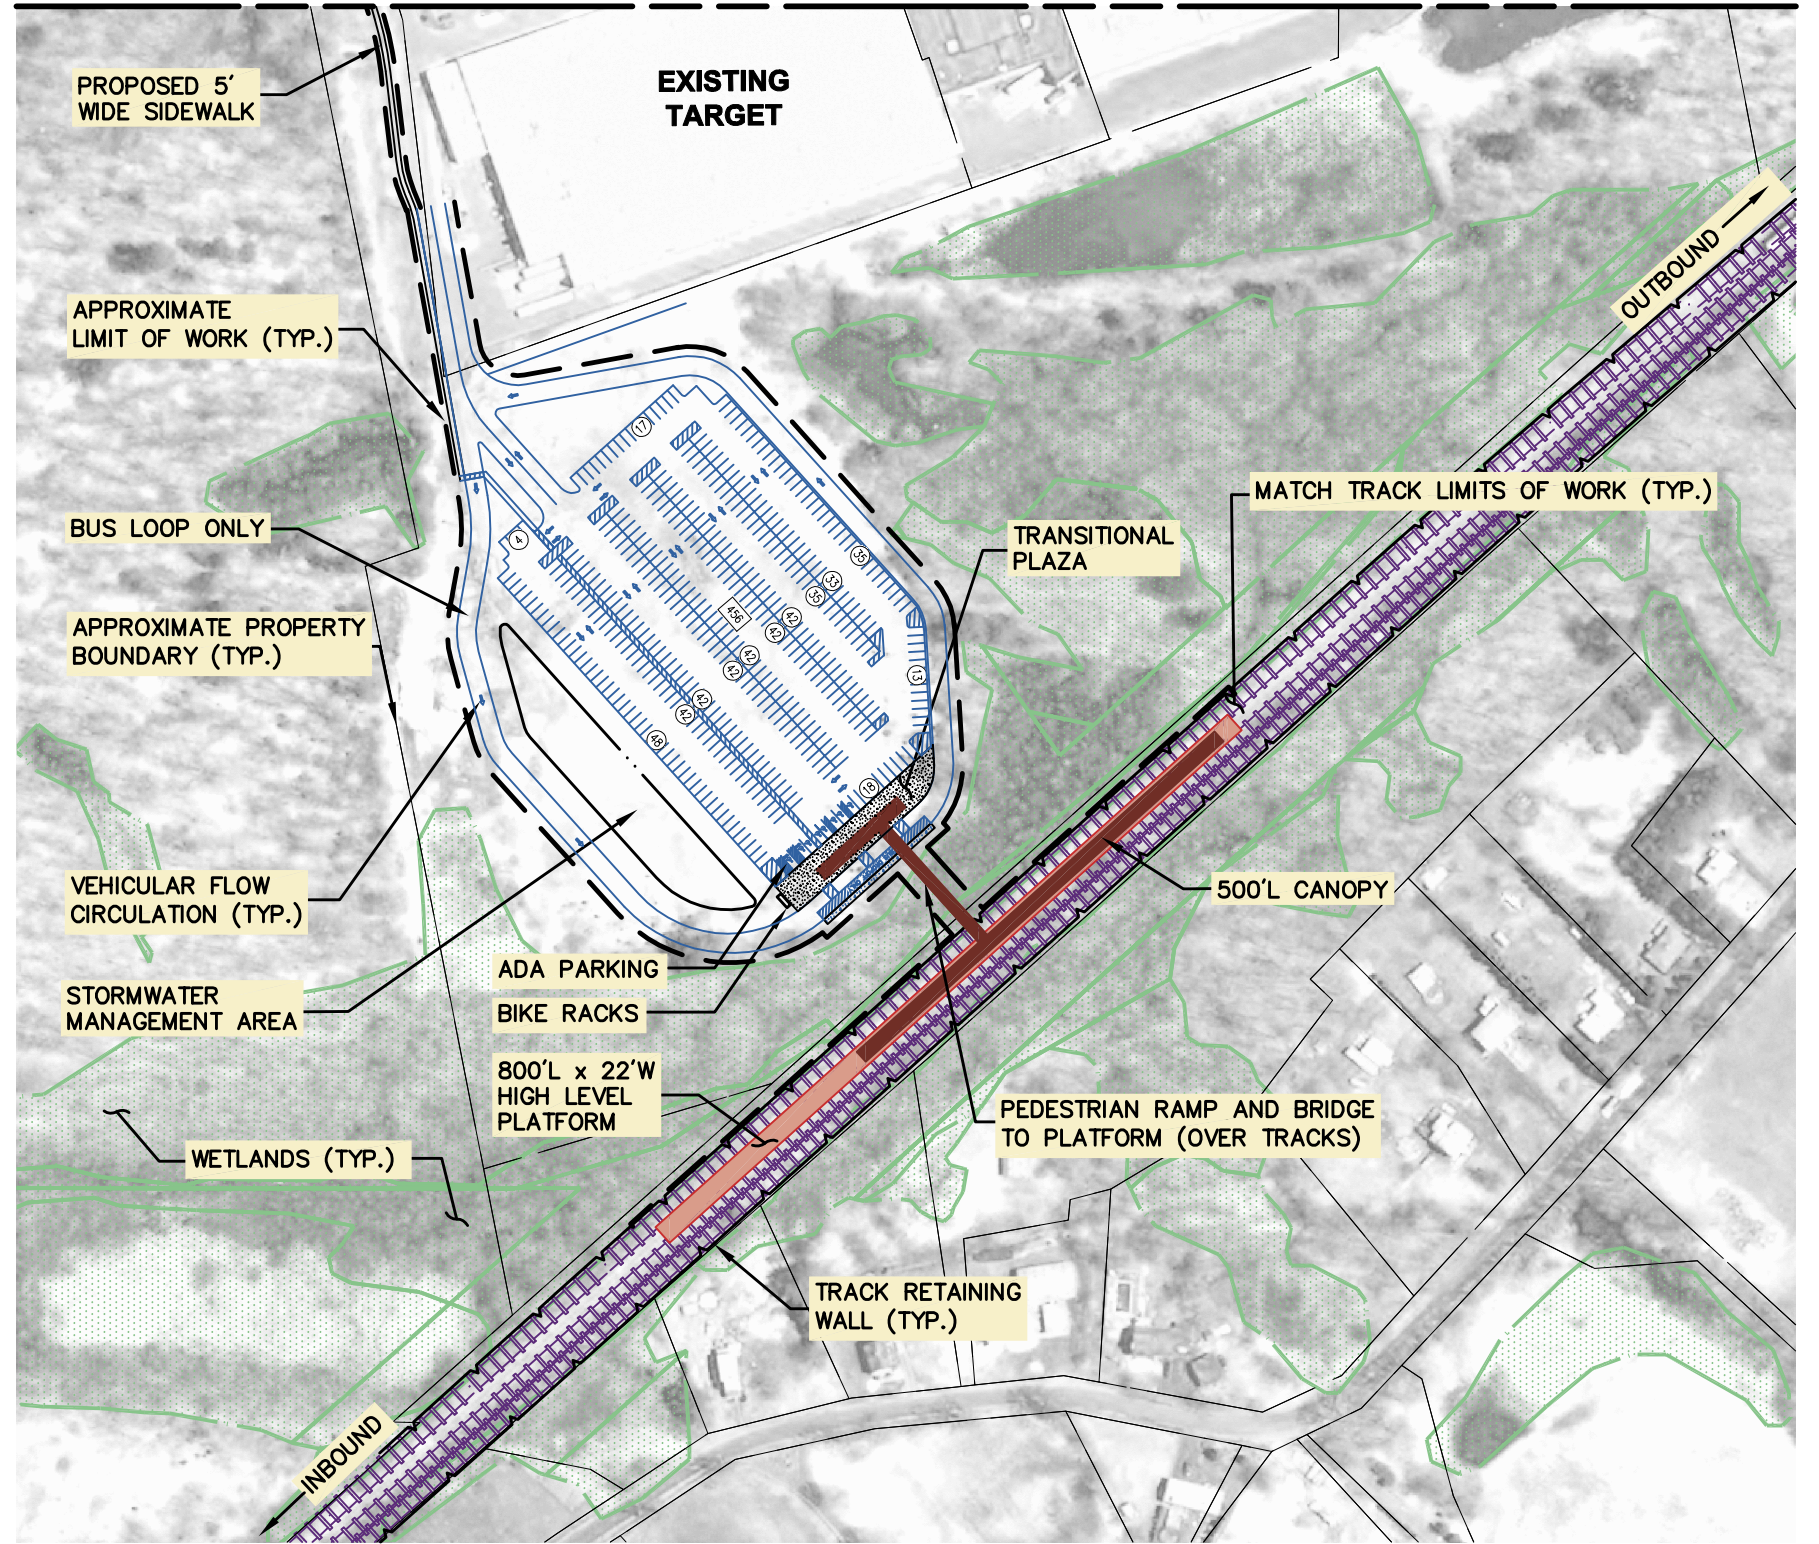

MATCH LINE SEE LEFT

**Parking Summary Chart**

STANDARD SPACES	434
ACCESSIBLE SPACES	8
DROPOFF SPACES	14
TOTAL SPACES	456

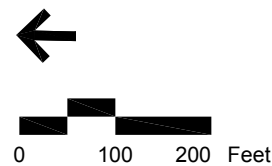

**Legend**

- Platform
- Canopy
- Transitional Plaza
- Proposed Track
- Existing Track
- Wetland
- Retaining Wall
- Property
- Proposed Roadway
- Limit of Work



**Taunton Depot  
Rail Alternative**